



Note: This drawing shows the typical layout and listing of equipment in this unit. Please verify the current layout and equipment specifications with your Stewart's Mobile Concepts Representative.

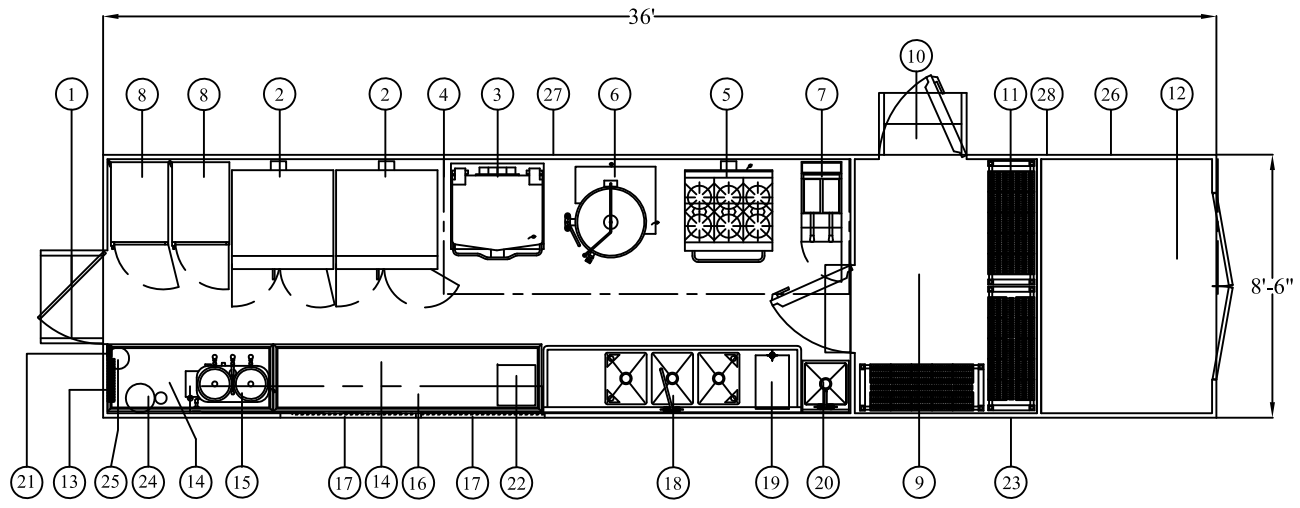

Floor Plan

Equipment List

- | | | |
|---|---|---|
| 1. Entry Door W/ Closer and Clip-on Steps | 11. Shelves over Step Deck | 20. S/S Hand Sink |
| 2. Dual Stack Convection Ovens | 12. Generator/ Utility Compartment | 21. Ansul Pull Station |
| 3. 30 Gallon Tilt Skillet | 13. Electrical Panel 220v / 1 Phase / 125A (Exterior Access) | 22. Under Counter Space Heater |
| 4. S/S Exhaust Hood W/Ansul Fire Suppression System | 14. S/S Counter W/ Undershelf | 23. Propane Tanks |
| 5. 36" 6 Burner Range W/ Oven Below | 15. 3 Gal. Coffee Urn (2ea) Under Counter W/ Exterior Service | 24. Ansul Fire Suppression System |
| 6. 40 Gal. Steam Kettle | 16. S/S Over Shelf W/ Marine Rails | 25. K-type Fire Extinguisher |
| 7. Floor Model Fryer | 17. Pass Thru Service Windows | 26. 3/4" Fresh Water Tie-in |
| 8. Dual Stack Cook Hold Cabinets | 18. 3 Compartment Sink W/ Removable Cutting Board | 27. 3" Waste Water Tie-in W/ Dump Valve |
| 9. Walk-in Refrigerator | 19. Hot Water Heater | 28. Electrical Tie-in |
| 10. Escape Loading Door W/ Steps | | |

 

Trailer Power Requirements:

220v / 1 phase / 125 Amp

Items Not Shown

- * Fresh Water Holding Tanks
- * Waste Water Holding Tanks
- * (2) Roof Mounted A/C Units
- * 25 kw Onboard Generator

THIS PRINT IS THE PROPERTY OF STEWART'S MOBILE CONCEPTS, LTD. AND REPRESENTS A PROPRIETARY ARTICLE IN WHICH STEWART'S MOBILE CONCEPTS, LTD. RETAINS ANY AND ALL PATENT AND OTHER RIGHTS, INCLUDING EXCLUSIVE RIGHTS OF USE AND/OR MANUFACTURE, AND/OR SALE. POSSESSION OF THIS PRINT DOES NOT CONVEY ANY PERMISSION TO REPRODUCE PRINT OR MANUFACTURE ARTICLE(S) SHOWN HEREIN. SUCH PERMISSION TO BE GRANTED ONLY BY SPECIFIC AUTHORIZATION IN WRITING, SIGNED BY AN OFFICER OR OTHER AUTHORIZED AGENT OF STEWART'S MOBILE CONCEPTS, LTD. THEREOF. SPECIFICATION CANNOT BE CHANGED WITHOUT WRITTEN APPROVAL OF STEWART'S MOBILE CONCEPTS, LTD.

REV	DATE	BY	CK	EON #	DESCRIPTION
STEWART'S MOBILE CONCEPTS, LTD. 845 EAST JERICO TURNPIKE Huntington Station, New York 11748					
TITLE: K-396 Overhead View					
MODEL: K-396 Hot Kitchen					
PATH: D:\Acad\StewartsMobile\K-396					PART NO.:
SCALE: NTS	PLOTS: 1	DATE: 04/08/2009			DRAWING NO.:
DRAWN BY: RDC				LAST UPDATED: 10/13/09	K-396