


**Note:** This drawing shows the typical layout and listing of equipment in this unit. Please verify the current layout and equipment specifications with your Stewart's Mobile Concepts Representative.

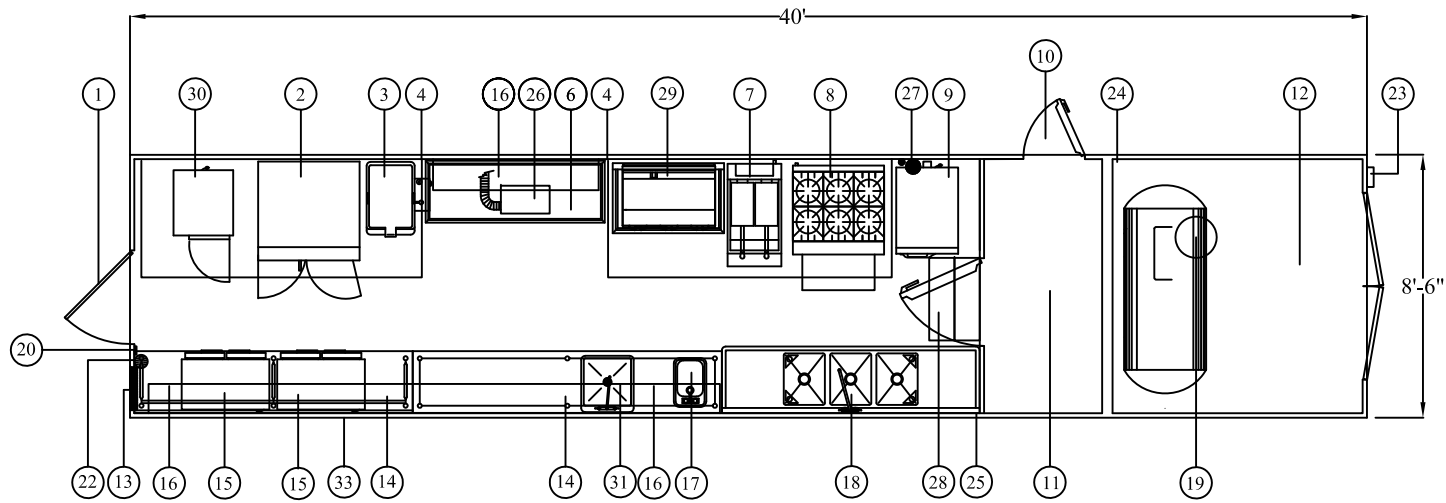

### Floor Plan


### Equipment List

- |  |   |  |
|--|---|--|
| <ol style="list-style-type: none"> <li>1. Entry Door W/ Closer</li> <li>2. Dual Stack Convection Ovens</li> <li>3. 20 Gallon Tilt Skillet</li> <li>4. S/S Exhaust Hood W/ Ansul Fire Suppression System</li> <li>5. Not Used in this Layout</li> <li>6. S/S Counter</li> <li>7. 75lb. Floor Model Fryer</li> <li>8. 36" 6 Burner Range W/ Oven Below</li> <li>9. 14 cu. ft. Reach-in Upright Freezer</li> <li>10. Escape Loading Door</li> <li>11. Walk-in Refrigerator</li> </ol> | <ol style="list-style-type: none"> <li>12. Utility Compartment</li> <li>13. Electrical Panel 220v / 1 Phase / 125 Amp<br/>(Access from outside)</li> <li>14. S/S Counter</li> <li>15. Double Door Under Counter<br/>Reach-in Refrigerator</li> <li>16. S/S Over Shelf</li> <li>17. S/S Hand Sink</li> <li>18. 3 Compartment Sink</li> <li>19. Hot Water Heater</li> <li>20. Ansul Pull Station</li> </ol> | <ol style="list-style-type: none"> <li>22. K-Type Fire Extinguisher</li> <li>23. Electrical Hook-up</li> <li>24. 3/4" Fresh Water Hook-up</li> <li>25. 2" Waste Water PVC Hook-up</li> <li>26. Heater/ Furnace Unit</li> <li>27. Ansul System</li> <li>28. Entry Step to Walk-in</li> <li>29. 36" Flat Top Griddle on Stand</li> <li>30. Three Pan Steamer on Stand</li> <li>31. Single Compartment Prep Sink</li> <li>32. 80 Gal. Propane Tank (Under Floor)</li> <li>33. 48" Wide 24" Tall Serving Window</li> </ol> |
|--|---|--|

#### Trailer Power Requirements:

220v / 1 Phase / 125 Amp

- Note: Items Not Shown
- \* Fresh Water Holding Tank
  - \* Waste Water Holding Tank
  - \* (2) Roof Mounted A/C Units
  - \* Front Mounted Propane Tanks
  - \* Portable Entry Step for Rear Access
  - \* 25 kw Generator (Onboard)

 

THIS PRINT IS THE PROPERTY OF STEWART'S MOBILE CONCEPTS, LTD. AND REPRESENTS A PROPRIETARY ARTICLE IN WHICH STEWART'S MOBILE CONCEPTS, LTD. RETAINS ANY AND ALL PATENT AND OTHER RIGHTS, INCLUDING EXCLUSIVE RIGHTS OF USE AND/OR MANUFACTURE, AND/OR SALE. POSSESSION OF THIS PRINT DOES NOT CONVEY ANY PERMISSION TO REPRODUCE PRINT OR MANUFACTURE ARTICLE(S) SHOWN HEREIN. SUCH PERMISSION TO BE GRANTED ONLY BY SPECIFIC AUTHORIZATION IN WRITING, SIGNED BY AN OFFICER OR OTHER AUTHORIZED AGENT OF STEWART'S MOBILE CONCEPTS, LTD. THEREOF. SPECIFICATION CANNOT BE CHANGED WITHOUT WRITTEN APPROVAL OF STEWART'S MOBILE CONCEPTS, LTD.

REV	DATE	BY	CK	EON #	DESCRIPTION
<b>STEWART'S MOBILE CONCEPTS, LTD.</b> 845 EAST JERICO TURNPIKE Huntington Station, New York 11746					
TITLE: <b>K-397 Overhead View</b>					
MODEL: <b>K-397 Hot Kitchen</b>					
PATH: D:\Acad\StewartsMobile\K-397					PART NO.:
SCALE: NTS	PLOTSCALE: 1	DATE: 03/18/2009		DRAWING NO.:	
DRAWN BY: RDC				LAST UPDATED: 11/02/2017	
					<b>K-397</b>