



Note: This drawing shows the typical layout and listing of equipment in this unit. Please verify the current layout and equipment specifications with your Stewart's Mobile Concepts Representative.

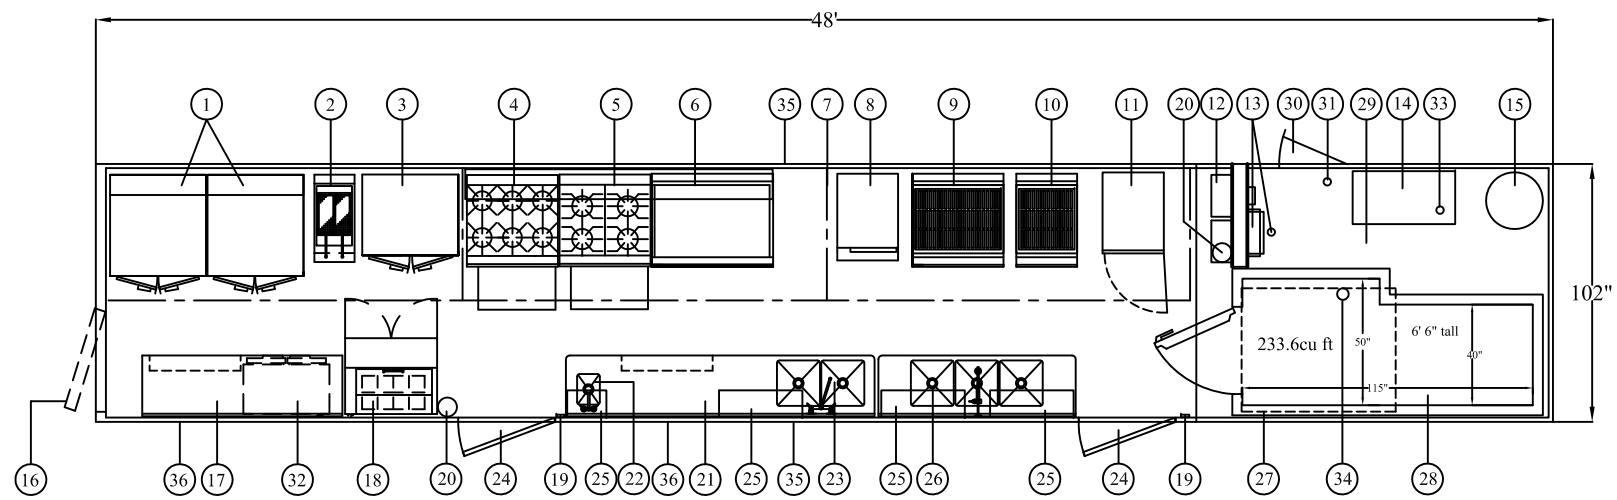

Floor Plan

Equipment List

- | | | |
|--|---|---|
| 1. (2) Dual Stack Convection Ovens | 13. 208v/ 3phase/ 200 Amp Panel W/ Wye Connection Below | 25. Double Wall Shelves |
| 2. 80lb Double Basket Fryer | 14. Refrigeration Compressor (Walk-in) | 26. 3 Comp. Sink W/ Removable Counter Top Lid |
| 3. 2 Door Freezer | 15. 50 Gal. Hot Water Heater | 27. Heating & Air Conditioning unit |
| 4. 6 Burner Range W/Oven | 16. Entry Door | 28. Walk-in Refrigerator |
| 5. 4 Burner Range W/Oven | 17. Work Table W/ Removable Notch Out | 29. Utility Compartment |
| 6. 48" Griddle W/open Base for Storage | 18. 36" Refrigerated Sandwich Prep Unit | 30. Utility Compartment Door |
| 7. S/S Exhaust Hood W/ Ansul Fire Suppression System | 19. Ansul System Pull Station | 31. LP Gas Connection |
| 8. 2 Compartment Steamer | 20. K-type Fire Extinguisher | 32. Under Counter Double Door Refrigerator |
| 9. 36" Char Broiler | 21. Worktable W/Removeable Notch out | 33. 3/4" Fresh Water Connection Under Trailer |
| 10. 24" Char Broiler | 22. Handsink | 34. 3" PVC Waste Water Connection Under Trailer |
| 11. Upright Hot Holding Cabinet | 23. Prep Sinks W/ Removable Counter Top Lid | 35. Belly Box Storage |
| 12. Ansul System | 24. Entry Door | 36. Serving Windows |

 

Not Shown:

* (3) Exterior Mounted Exhaust Fans on Street Side

Note: Trailer Power Requirements
208v/ 3 Phase/ 200a (Wye Type Connection)

THIS PRINT IS THE PROPERTY OF STEWART'S MOBILE CONCEPTS, LTD. AND REPRESENTS A PROPRIETARY ARTICLE IN WHICH STEWART'S MOBILE CONCEPTS, LTD. RETAINS ANY AND ALL PATENT AND OTHER RIGHTS, INCLUDING EXCLUSIVE RIGHTS OF USE AND/OR MANUFACTURE, AND/OR SALE. POSSESSION OF THIS PRINT DOES NOT CONVEY ANY PERMISSION TO REPRODUCE PRINT OR MANUFACTURE ARTICLE(S) SHOWN HEREIN, SUCH PERMISSION TO BE GRANTED ONLY BY SPECIFIC AUTHORIZATION IN WRITING, SIGNED BY AN OFFICER OR OTHER AUTHORIZED AGENT OF STEWART'S MOBILE CONCEPTS, LTD. THEREOF. SPECIFICATION CANNOT BE CHANGED WITHOUT WRITTEN APPROVAL OF STEWART'S MOBILE CONCEPTS, LTD.

REV	DATE	BY	CHK	ECN #	DESCRIPTION
STEWART'S MOBILE CONCEPTS, LTD. 845 EAST JERICHO TURNPIKE Huntington Station, New York 11746					
TITLE: K-400 Overhead View					
MODEL: K-400 Hot Kitchen					
PATH: D:\Acad\StewartsMobile\K 400					PART NO.:
SCALE: NTS	PLOTSCALE:	DATE: 03/18/2009	DRAWING NO.:		
DRAWN BY: RDC	LAST UPDATED: 10/13/09		K-400		