


Note: This drawing shows the typical layout and listing of equipment in this unit. Please verify the current layout and equipment specifications with your Stewart's Mobile Concepts Representative.

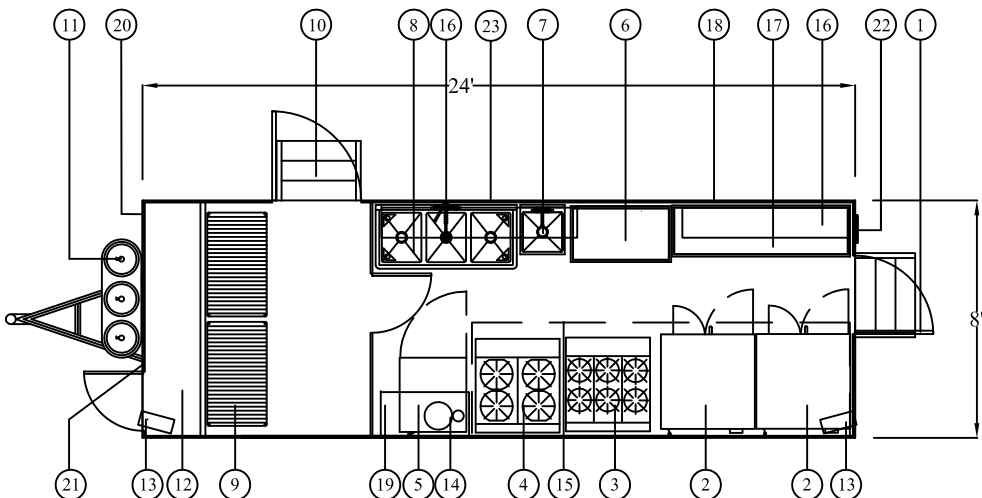


Floor Plan

Equipment List

- 1. Entry Door & Screen W/ Step
- 2. Dual Stack Convection Ovens
- 3. 6 Burner Range W/ Standard Oven Underneath
- 4. 4 Burner Open Top (Can Swap With Flat Top Grill and/or Charbroiler
- 5. S/S Counter Counter Space W/ Single Door Freezer Below
- 6. 4 Tier S/S Shelving Space
- 7. Hand Sink W/ Soap Dispenser

- 8. 3 Compartment Sink W/ Pot Spray Faucet
- 9. Walk-in Refrigerator W/ 2 sets of 4 Tier S/S Shelves.
- 10. Walk-in Refrigerator Door for Loading or Fire Escape W/ Pull-Out Entry Step
- 11. 3 Front Mounted 100 lb Propane Tanks
- 12. Utility Compartment
- 13. 2 Exterior Halogen Lights
- 14. K-type Fire Extinguisher and Suppression System Tank
- 15. S/S Hood W/ Exhaust System Covering Entire Cooking Line

- 16. S/S Over Shelf W/ Marine Rails
- 17. S/S Counter Space W/ Additional Storage Below
- 18. Flip-up Serving Window Location
- 19. S/S Overhead Shelf
- 20. 3/4" Fresh Water Hook-up Location
- 21. Electrical Power Hook-up Location
- 22. Electrical Panel, Exterior Recessed & Accessed
- 23. Waste Water 3" Dump Valve Location

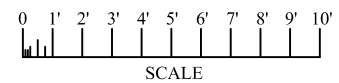

Equipment In Utility Compartment

- 1. Hot Water Heater
- 2. 15 Kw Generator
- 3. Fresh Water Storage Tank

Items Not Shown

- * RV Style Air Conditioning Unit
- * Convection Heater
- * Waste Water Holding Tank

Note: Trailer Power Requirements
208v / 1 Phase / 100A

THIS PRINT IS THE PROPERTY OF STEWART'S MOBILE CONCEPTS, LTD. AND REPRESENTS A PROPRIETARY ARTICLE IN WHICH STEWART'S MOBILE CONCEPTS, LTD. RETAINS ANY AND ALL PATENT AND OTHER RIGHTS, INCLUDING EXCLUSIVE RIGHTS OF USE AND/OR MANUFACTURE, AND/OR SALE. POSSESSION OF THIS PRINT DOES NOT CONVEY ANY PERMISSION TO REPRODUCE, PRINT OR MANUFACTURE ARTICLE(S) SHOWN HEREIN. SUCH PERMISSION TO BE GRANTED ONLY BY SPECIFIC AUTHORIZATION IN WRITING, SIGNED BY AN OFFICER OR OTHER AUTHORIZED AGENT OF STEWART'S MOBILE CONCEPTS, LTD. THEREOF. SPECIFICATION CANNOT BE CHANGED WITHOUT WRITTEN APPROVAL OF STEWART'S MOBILE CONCEPTS, LTD.

REV	DATE	BY	CHK	ECN #	DESCRIPTION
STEWART'S MOBILE CONCEPTS, LTD. 845 EAST JERICHO TURNPIKE Huntington Station, New York 11746					
TITLE: K-150 Overhead View					
MODEL: K-150 Hot Kitchen					
PATH: D:\Acad\StewartsMobile\K 150					PART NO.:
SCALE: NTS	PLOTS/SCALE: 1	DATE: 06/18/2009		DRAWING NO.:	
DRAWN BY: RDC	LAST UPDATED: 08/11/09		K-150		