



Note: This drawing shows the typical layout and listing of equipment in this unit. Please verify the current layout and equipment specifications with your Stewart's Mobile Concepts Representative.

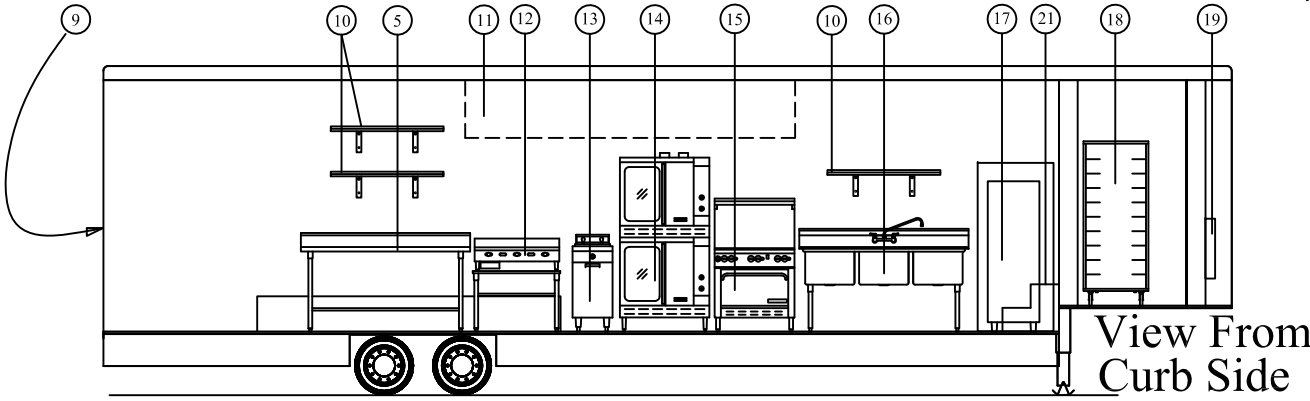


View From Curb Side

Equipment List

1. Walk-In Refrigerator
2. S/S Preparation Table
3. Commercial Dish Washer(Single Rack Under Counter)
4. S/S Hand Washing Sink
5. Large S/S Pot Sink W/ Pot Sprayer Faucet
6. S/S Prep Table
7. Metro Storage Cage
8. Double Door Upright Refrigerator
9. Entry Door W/ Closer
10. S/S Wall Shelf
11. S/S Exhaust Hood W/Ansul Fire Suppression System
12. 36" Flat Top Griddle
13. Double Basket Fryer
14. 2 Convection Ovens (Double Stack)
15. 6 Burner Range W/ Oven Underneath
16. 3 Compartment Sink
17. 40 Gal Hot Water Heater
18. Upright Sheet Pan Rack (inside walk-in)
19. Electrical Panel 220v / 1 Phase / 130 Amp
20. Propane Connection
21. Walk-in Door Step
22. 3/4" Fresh Water Connection on Street Side
23. Ansul Pull Station
24. 2" Waste Water Connection
25. Overhead Heater Furnace Unit

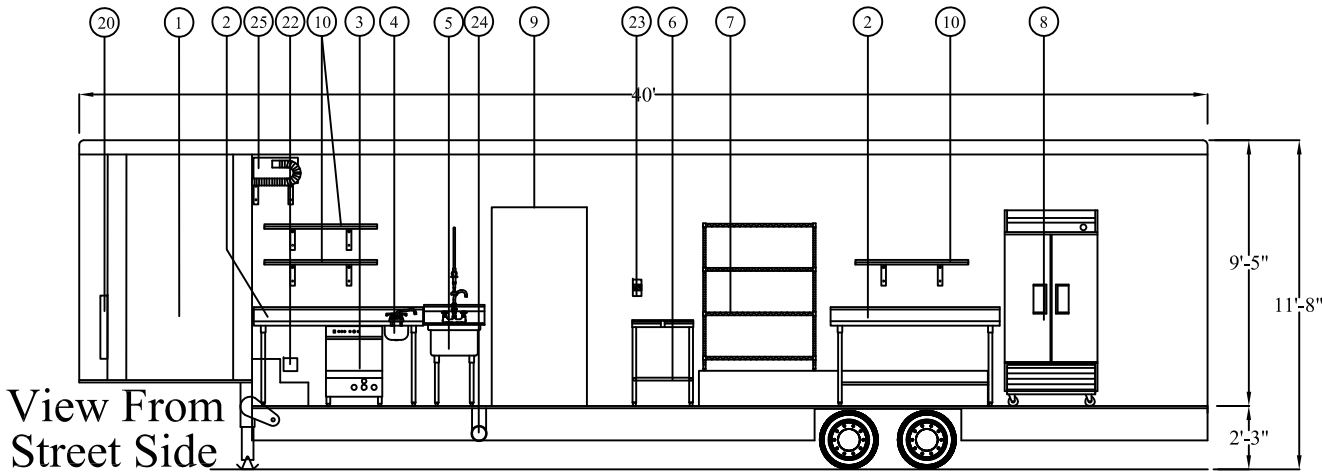

View From Street Side

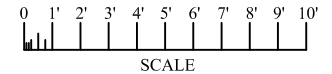

Not Shown:

- * Chest Freezer
- * Air Conditioning Unit (Exterior Installed)
- * K-type Fire Extinguisher
- * Extra 120v outlets throughout

Note: Trailer Power Requirements

220v / 1 Phase / 130A

THIS PRINT IS THE PROPERTY OF STEWART'S MOBILE CONCEPTS, LTD AND REPRESENTS A PROPRIETARY ARTICLE IN WHICH STEWART'S MOBILE CONCEPTS, LTD, RETAINS ANY AND ALL PATENT AND OTHER RIGHTS, INCLUDING EXCLUSIVE RIGHTS OF USE AND/OR MANUFACTURE, AND/OR SALE. POSSESSION OF THIS PRINT DOES NOT CONVEY ANY PERMISSION TO REPRODUCE, PRINT OR MANUFACTURE ARTICLE(S) SHOWN HEREIN. SUCH PERMISSION TO BE GRANTED ONLY BY SPECIFIC AUTHORIZATION IN WRITING, SIGNED BY AN OFFICER OR OTHER AUTHORIZED AGENT OF STEWART'S MOBILE CONCEPTS, LTD, THEREOF. SPECIFICATION CANNOT BE CHANGED WITHOUT WRITTEN APPROVAL OF STEWART'S MOBILE CONCEPTS, LTD.

REV	DATE	BY	CHK	ECN #	DESCRIPTION
STEWART'S MOBILE CONCEPTS, LTD.					
<small>845 EAST JERICO TURNPIKE Huntington Station, New York 11746</small>					
TITLE: K-100 Side View/ Elevations					
MODEL: K-100 Hot Kitchen					
PATH: D:\Mobile Kitchens\K100					PART NO.:
SCALE: NTS	PLOTSCALE: 1	DATE: 04-10-09	DRAWING NO.:		
DRAWN BY: RDC	LAST UPDATED: 12/13/09	K-100S			