

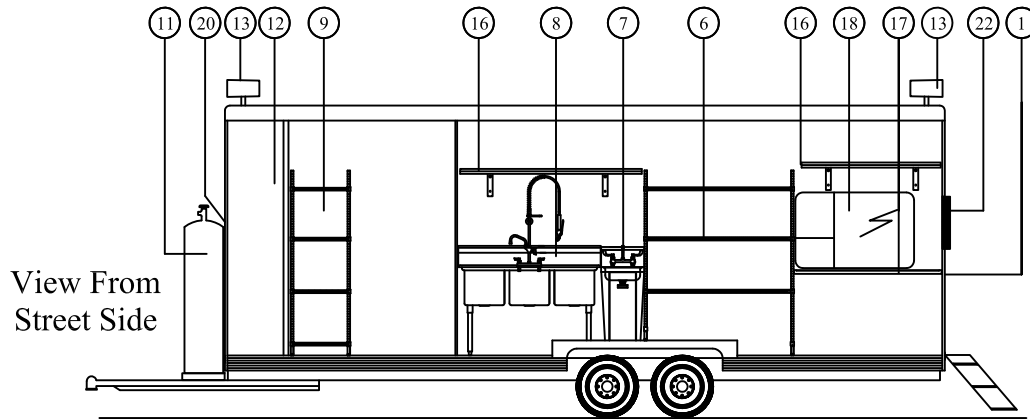


Note: This drawing shows the typical layout and listing of equipment in this unit. Please verify the current layout and equipment specifications with your Stewart's Mobile Concepts Representative.

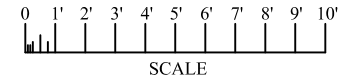

Equipment List

1. Entry Door & Screen W/ Step
2. Dual Stack Convection Ovens
3. 6 Burner Range W/ Standard Oven Underneath
4. 4 Burner Open Top (Can Swap With Flat Top Grill and/or Charbroiler
5. S/S Counter Counter Space W/ Single Door Freezer Below
6. 4 Tier S/S Shelving Space
7. Hand Sink W/ Soap Dispenser
8. 3 Compartment Sink W/ Pot Spray Faucet
9. Walk-in Refrigerator W/ 2 sets of 4 Tier S/S Shelves.
10. Walk-in Refrigerator Door for Loading or Fire Escape W/ Pull-Out Entry Step
11. 3 Front Mounted 100 lb Propane Tanks
12. Utility Compartment
13. 2 Exterior Halogen Lights
14. K-type Fire Extinguisher and Suppression System Tank
15. S/S Hood W/ Exhaust System Covering Entire Cooking Line
16. S/S Over Shelf W/ Marine Rails
17. S/S Counter Space W/ Additional Storage Below
18. Flip-up Serving Window Location
19. S/S Overhead Shelf
20. 3/4" Fresh Water Hook-up Location
21. Electrical Power Hook-up Location
22. Electrical Panel, Exterior Recessed & Accessed
23. 3" Waste Water Dump Valve Location

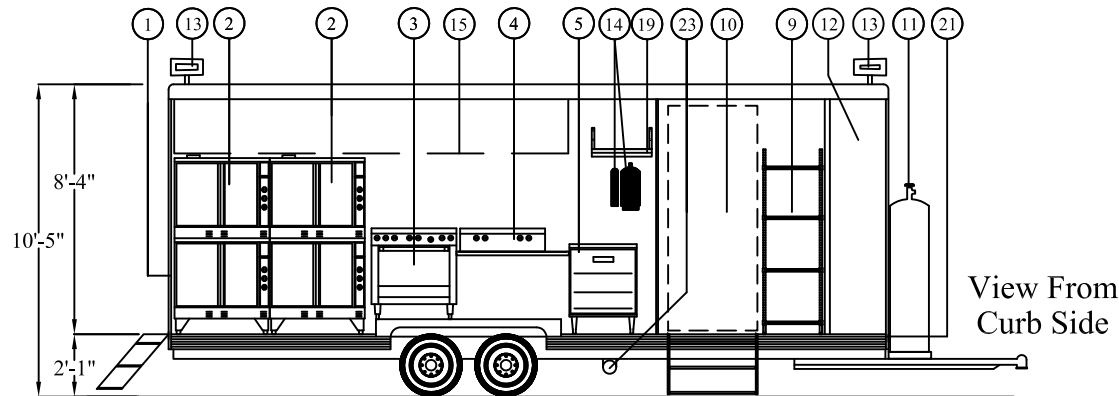

Equipment In Utility Compartment

1. Hot Water Heater
2. 15 Kw Generator
3. Fresh Water Storage Tank

Note: Trailer Power Requirements
208v / 1 Phase / 100A

Items Not Shown

- * RV Style Air Conditioning Unit
- * Convection Heater
- * Waste Water Holding Tank

THIS PRINT IS THE PROPERTY OF STEWART'S MOBILE CONCEPTS, LTD. AND REPRESENTS A PROPRIETARY ARTICLE IN WHICH STEWART'S MOBILE CONCEPTS, LTD. RETAINS ANY AND ALL PATENT AND OTHER RIGHTS, INCLUDING EXCLUSIVE RIGHTS OF USE AND/OR MANUFACTURE, AND/OR SALE. POSSESSION OF THIS PRINT DOES NOT CONVEY ANY PERMISSION TO REPRODUCE PRINT OR MANUFACTURE ARTICLE(S) SHOWN HEREIN. SUCH PERMISSION TO BE GRANTED ONLY BY SPECIFIC AUTHORIZATION IN WRITING, SIGNED BY AN OFFICER OR OTHER AUTHORIZED AGENT OF STEWART'S MOBILE CONCEPTS, LTD. THEREOF. SPECIFICATION CANNOT BE CHANGED WITHOUT WRITTEN APPROVAL OF STEWART'S MOBILE CONCEPTS, LTD.

REV	DATE	BY	CHK	ECN #	DESCRIPTION
STEWART'S MOBILE CONCEPTS, LTD. 845 EAST JERICHO TURNPIKE Huntington Station, New York 11746					
TITLE: K-150 Side View, Elevations					
MODEL: K-150 Hot Kitchen					
PART: D:\Acad\StewartsMobile\K 150					
SCALE: NTS		PLOTS/SCALE: 1		DATE: 06/18/2009	DRAWING NO.:
DRAWN BY: RDC		LAST UPDATED: 08/11/2009		K-150S	