

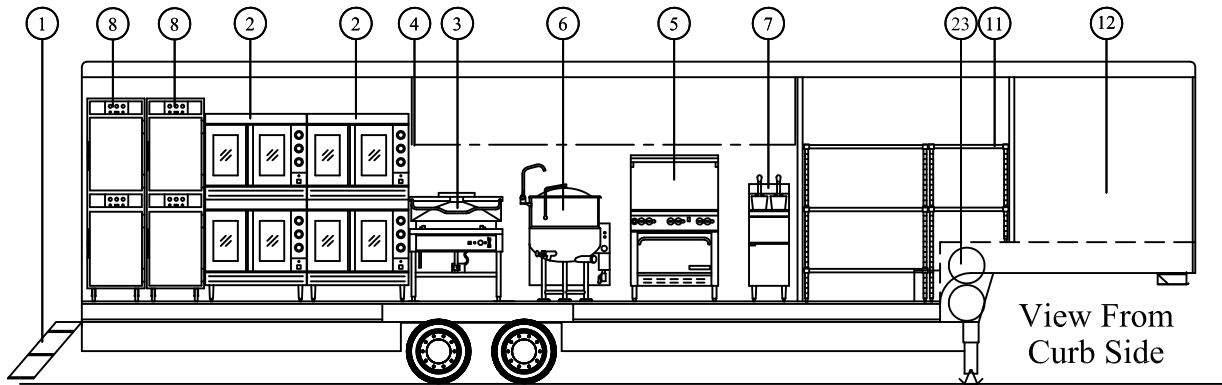


**Note:** This drawing shows the typical layout and listing of equipment in this unit. Please verify the current layout and equipment specifications with your Stewart's Mobile Concepts Representative.

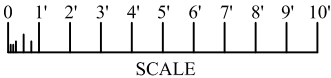

**Equipment List**

1. Entry Door W/ Closer and Clip-on Steps
2. Dual Stack Convection Ovens
3. 30 Gallon Tilt Skillet
4. S/S Exhaust Hood W/ Ansul Fire Suppression System
5. 36" 6 Burner Range W/ Oven Below
6. 40 Gal. Steam Kettle
7. Floor Model Fryer
8. Dual Stack Cook Hold Cabinets
9. Walk-in Refrigerator
10. Escape Loading Door W/ Steps
11. Shelves over Step Deck
12. Generator/ Utility Compartment
13. Electrical Panel 220v / 1 Phase / 125A (Exterior Access)
14. S/S Counter W/ Undershef
15. 3 Gal. Coffee Urn (2ea) Under Counter W/ Exterior Service
16. S/S Over Shelf W/ Marine Rails
17. Pass Thru Service Windows
18. 3 Compartment Sink W/ Removable Cutting Board
19. Hot Water Heater
20. S/S Hand Sink
21. Ansul Pull Station
22. Under Counter Space Heater
23. Propane Tanks
24. Ansul Fire Suppression System
25. K-type Fire Extinguisher
26. 3/4" Fresh Water Tie-in
27. 3" Waste Water Tie-in W/ Dump Valve
28. Electrical Tie-in

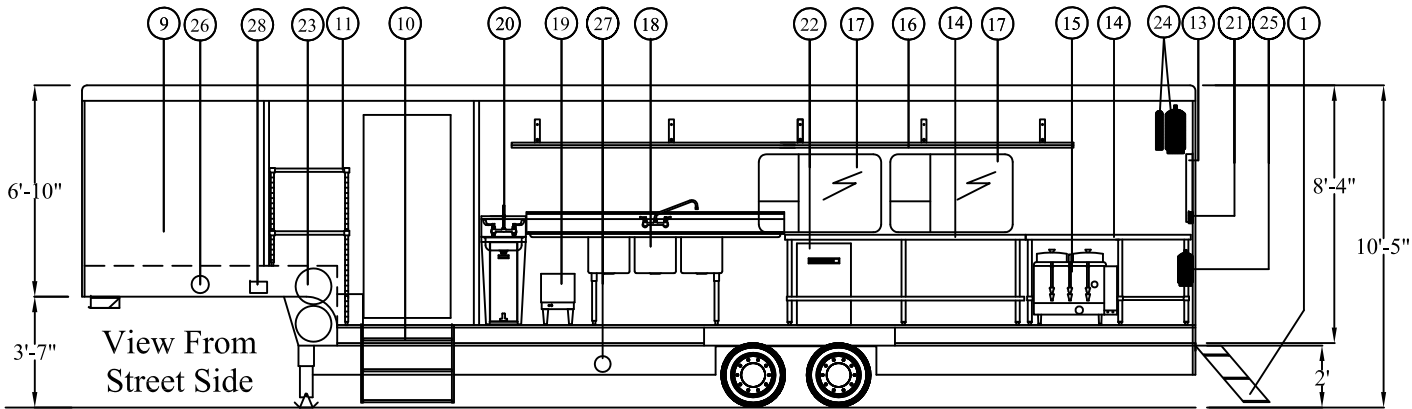

Trailer Power Requirements:  
220v / 1 phase / 125 Amp

- Items Not Shown**
- \* Fresh Water Holding Tanks
  - \* Waste Water Holding Tanks
  - \* (2) Roof Mounted A/C Units
  - \* 25 kw Onboard Generator

THIS PRINT IS THE PROPERTY OF STEWART'S MOBILE CONCEPTS, LTD. AND REPRESENTS A PROPRIETARY ARTICLE IN WHICH STEWART'S MOBILE CONCEPTS, LTD. RETAINS ANY AND ALL PATENT AND OTHER RIGHTS, INCLUDING EXCLUSIVE RIGHTS OF USE AND/OR MANUFACTURE, AND/OR SALE. POSSESSION OF THIS PRINT DOES NOT CONVEY ANY PERMISSION TO REPRODUCE PRINT OR MANUFACTURE ARTICLE(S) SHOWN HEREIN. SUCH PERMISSION TO BE GRANTED ONLY BY SPECIFIC AUTHORIZATION IN WRITING, SIGNED BY AN OFFICER OR OTHER AUTHORIZED AGENT OF STEWART'S MOBILE CONCEPTS, LTD. THEREOF. SPECIFICATION CANNOT BE CHANGED WITHOUT WRITTEN APPROVAL OF STEWART'S MOBILE CONCEPTS, LTD.

REV	DATE	BY	CK	ECN #	DESCRIPTION
<b>STEWART'S MOBILE CONCEPTS, LTD.</b> 845 EAST JERICO TURNPIKE Huntington Station, New York 11748					
TITLE: K-396 Side View/ Elevations					
MODEL: K-396 Hot Kitchen					
PATH: D:\Acad\StewartsMobile\K 396					PART NO.:
SCALE: NTS	PLOTS/SCALE: 1	DATE: 04/08/2009	DRAWING NO.: K-396S		
DRAWN BY: RDC		LAST UPDATED: 10/13/09			