
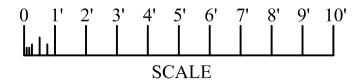
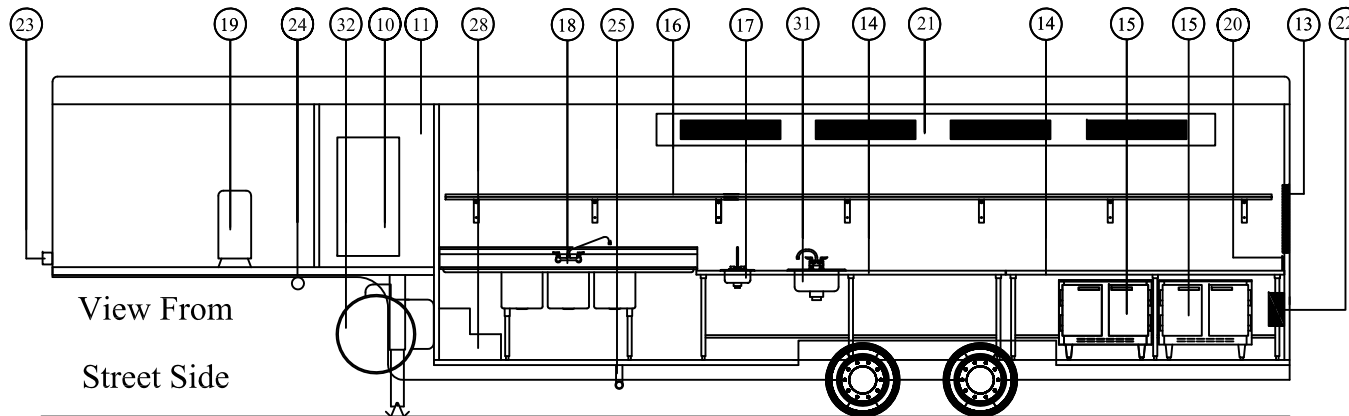


Note: This drawing shows the typical layout and listing of equipment in this unit. Please verify the current layout and equipment specifications with your Stewart's Mobile Concepts Representative.

Equipment List

1. Entry Door W/ Closer & Screen Curtain
2. Dual Stack Convection Ovens
3. 20 Gallon Tilt Skillet
4. S/S Exhaust Hood W/ Anslu System
5. Table Top 20 qt. Mixer
6. S/S Counter
7. Jumbo Floor Model Fryer
8. 36" 6 Burner Range W/ Oven Below
9. 14 cu. ft. Reach-in Upright Freezer
10. Escape/ Loading Door into Walk-in
11. Walk-in Refrigerator
12. Utility Compartment
13. Electrical Panel 220v / 1 Phase / 100A
(Access from outside)
14. S/S Counter
15. Double Door Under Counter Reach-in Refrigerator
16. S/S Over Shelf
17. S/S Hand Sink
18. 3 Compartment Sink
19. Hot Water Heater
20. Anslu Pull Station
21. Make Up Air Vents
22. K-Type Fire Extinguisher
23. Electrical Hook-up
24. 3/4 " Fresh Water Hook-up
25. 3" Waste Water Hook-up
26. Heater/ Furnace Unit
27. Anslu System
28. Entry Step to Walk-in
29. 36" Char Broiler W/ Stand
30. Double Door Upright Freezer
31. Single Compartment Prep Sink
32. 80 Gallon Propane Tank

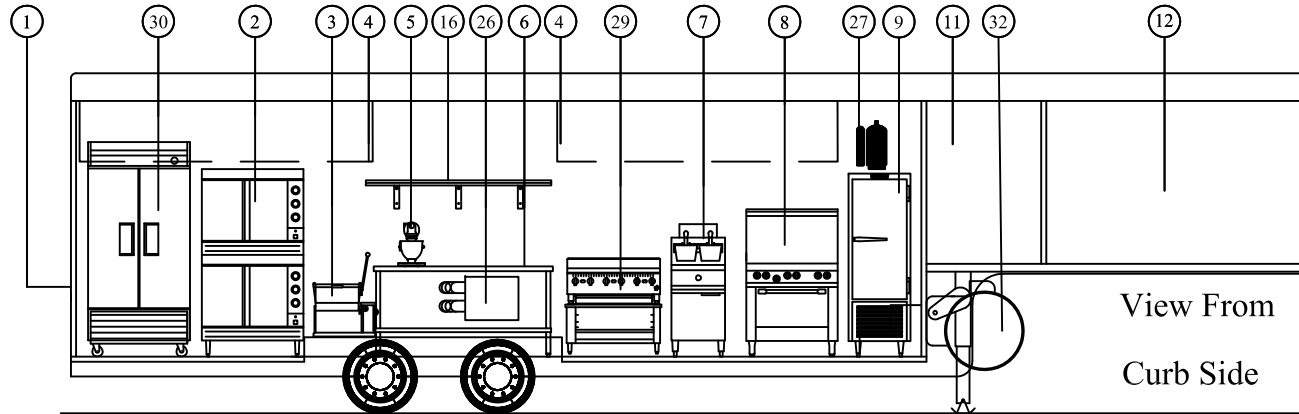

Trailer Power Requirements:
220v / 1 Phase / 100 Amp

Note: Items Not Shown

- * Fresh Water Holding Tank
- * Waste Water Holding Tank
- * (2) Roof Mounted A/C Units
- * Potable Entry Step for Rear Access
- * 25 Kw Onboard Generator

THIS PRINT IS THE PROPERTY OF STEWART'S MOBILE CONCEPTS, LTD. AND REPRESENTS A PROPRIETARY ARTICLE IN WHICH STEWART'S MOBILE CONCEPTS, LTD. RETAINS ANY AND ALL PATENT AND OTHER RIGHTS, INCLUDING EXCLUSIVE RIGHTS OF USE AND/OR MANUFACTURE, AND/OR SALE. POSSESSION OF THIS PRINT DOES NOT CONVEY ANY PERMISSION TO REPRODUCE PRINT OR MANUFACTURE ARTICLE(S) SHOWN HEREIN. SUCH PERMISSION TO BE GRANTED ONLY BY SPECIFIC AUTHORIZATION IN WRITING, SIGNED BY AN OFFICER OR OTHER AUTHORIZED AGENT OF STEWART'S MOBILE CONCEPTS, LTD. THEREOF. SPECIFICATION CANNOT BE CHANGED WITHOUT WRITTEN APPROVAL OF STEWART'S MOBILE CONCEPTS, LTD.

| REV | DATE | BY | CK | ECN # | DESCRIPTION |
|---|--------------|------------------------|----|--------------|-------------|
| STEWART'S MOBILE CONCEPTS, LTD. 845 EAST JERICHO TURNPIKE Huntington Station, New York 11746 | | | | | |
| TITLE: K-397 Side View/ Elevations | | | | | |
| MODEL: K-397 Hot Kitchen | | | | | |
| PATH: D:\Acad\StewartsMobile\K 397 | | | | | PART NO.: |
| SCALE: NTS | PLOTSCALE: 1 | DATE: 03/18/2009 | | DRAWING NO.: | |
| DRAWN BY: RDC | | LAST UPDATED: 02/18/12 | | K-397S | |