



Note: This drawing shows the typical layout and listing of equipment in this unit. Please verify the current layout and equipment specifications with your Stewart's Mobile Concepts Representative.

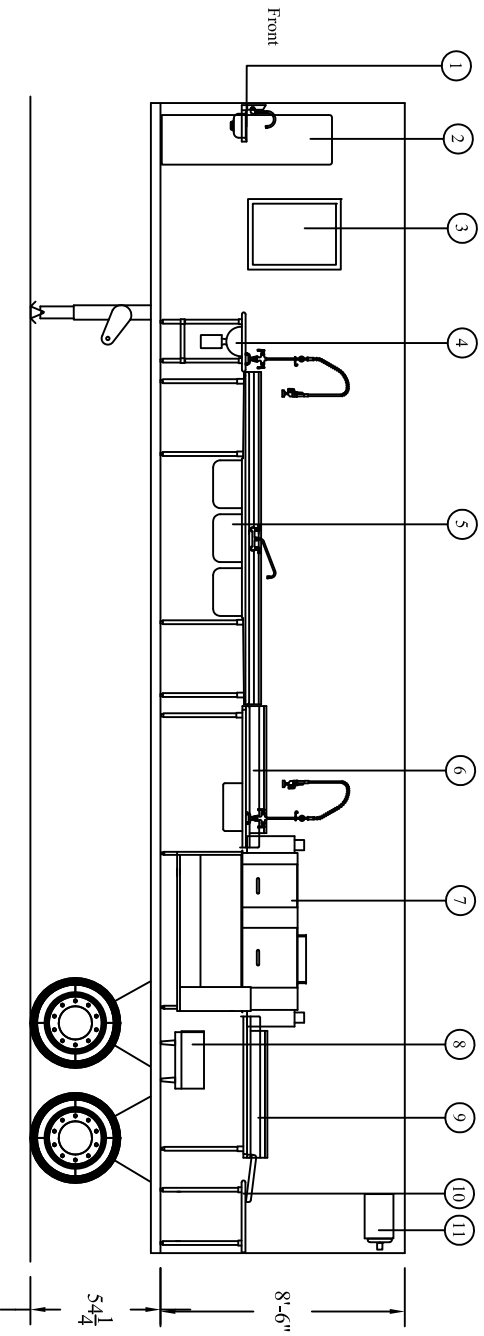

Equipment List

1. Hand Sink W/ 24" x 24" Floor Sink Below
2. 120 Gallon Hot Water Heater
3. Electrical Panel 208v/ 250a/ 3 phase
4. Rinse Station W/ Waste Disposal
5. Power Wash 3 Compartment Sink
6. Dirty Table W/ Rinse Station
7. Single Tank Conveyor Dishwasher W/ Recirculating Prewash
8. Compact Electric Booster Water Heater (Under Table)
9. Clean Table
10. Stainless Steel Table
11. Overhead Room Convection Heater
12. Fold Down Deck
13. 3/4" Water Connection
(Not Shown 3" Waste Water Connection)
(Not Shown Electrical Connection Outside Trailer At Panel Location)

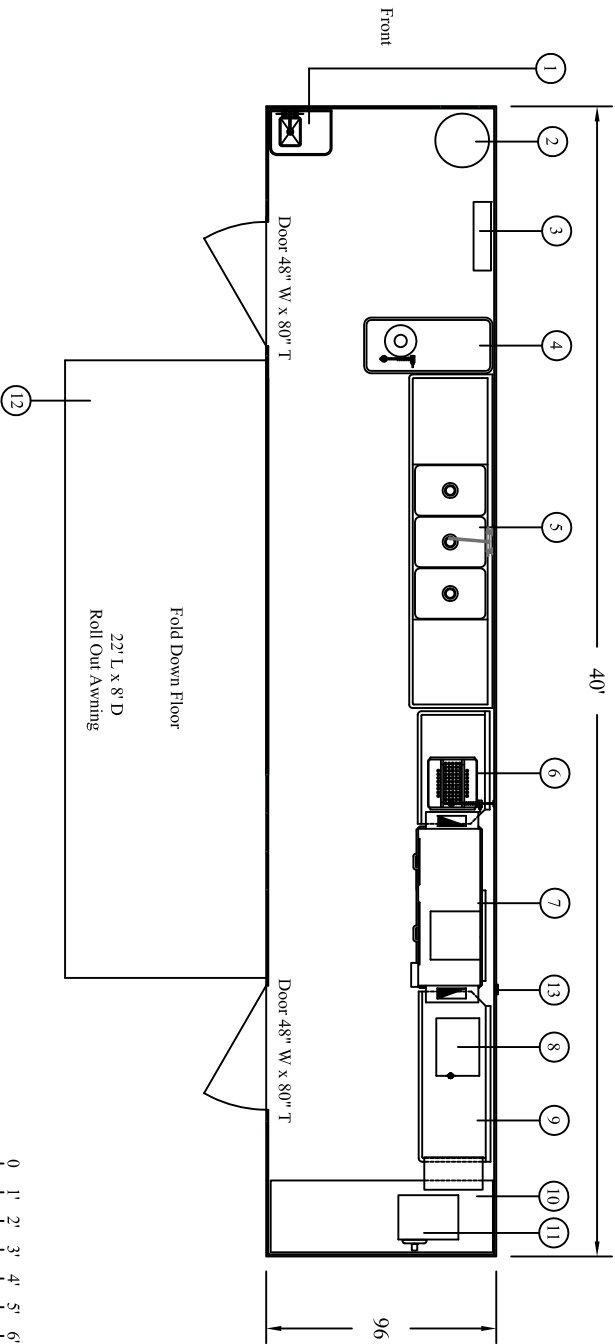

THIS PRINT IS THE PROPERTY OF STEWART'S MOBILE CONCEPTS, LTD AND REPRESENTS A PROPRIETARY ARTICLE IN WHICH STEWART'S MOBILE CONCEPTS, LTD HAS A PATENT AND OTHER RIGHTS AND RESERVES ALL RIGHTS OF USE AND/OR SALE. PERMISSION TO REPRODUCE THIS PRINT DOES NOT CONVEY ANY PERMISSION TO REPRODUCE PRINT OR MANUFACTURE ARTICLES SHOWN HEREIN. SUCH PERMISSION IS GRANTED ONLY BY SPECIFIC AUTHORIZATION IN WRITING, SIGNED BY AN OFFICER OR OTHER AUTHORIZED AGENT OF STEWART'S MOBILE CONCEPTS, LTD. THEREOF. SPECIFICATION CANNOT BE CHANGED WITHOUT WRITTEN APPROVAL OF STEWART'S MOBILE CONCEPTS, LTD.

REV	DATE	BY	CHK	ESN #	DESCRIPTION
STEWART'S MOBILE CONCEPTS, LTD.					
446 EAST JERICHO TURNPIKE Huntington Station, New York 11746					
TITLE: D-408 Overhead & Side View, Elevations					
MODEL: Dish Washer Trailer					
DATE:	227109	DRAWING NO.: D 408			
SCALE:	1" = 1'	PART NO.:			
PROJECT:	Dishwasher D 408	DRAWN BY: ROC			