



**Note:** This drawing shows the typical layout and listing of equipment in this unit. Please verify the current layout and equipment specifications with your Stewart's Mobile Concepts Representative.

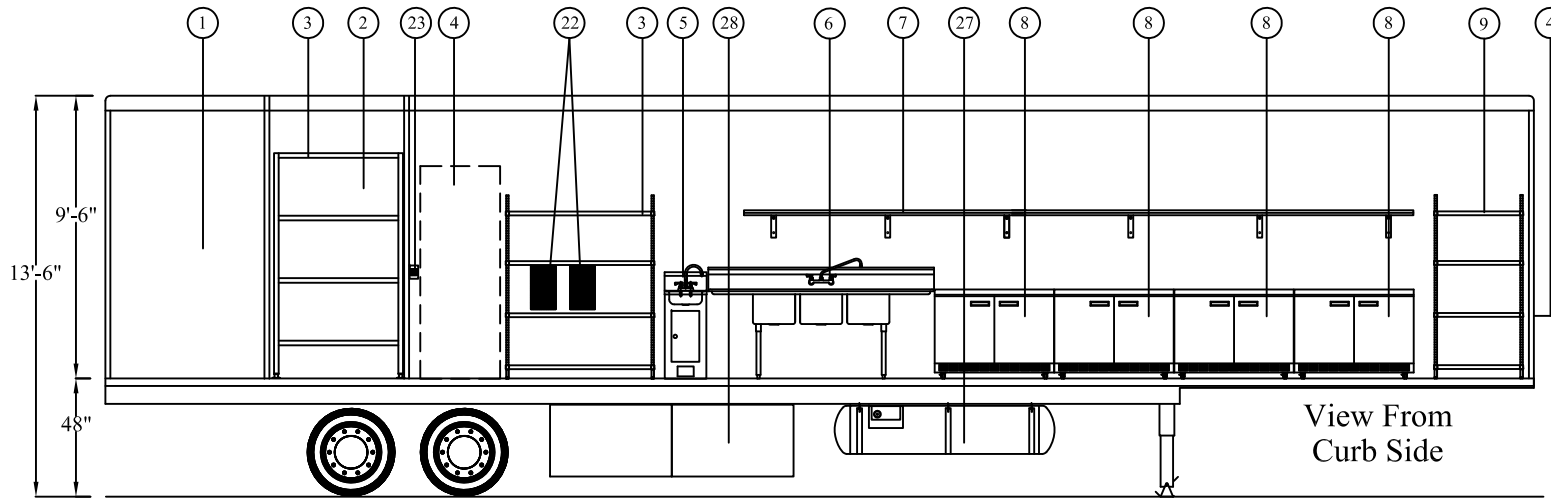


View From Curb Side

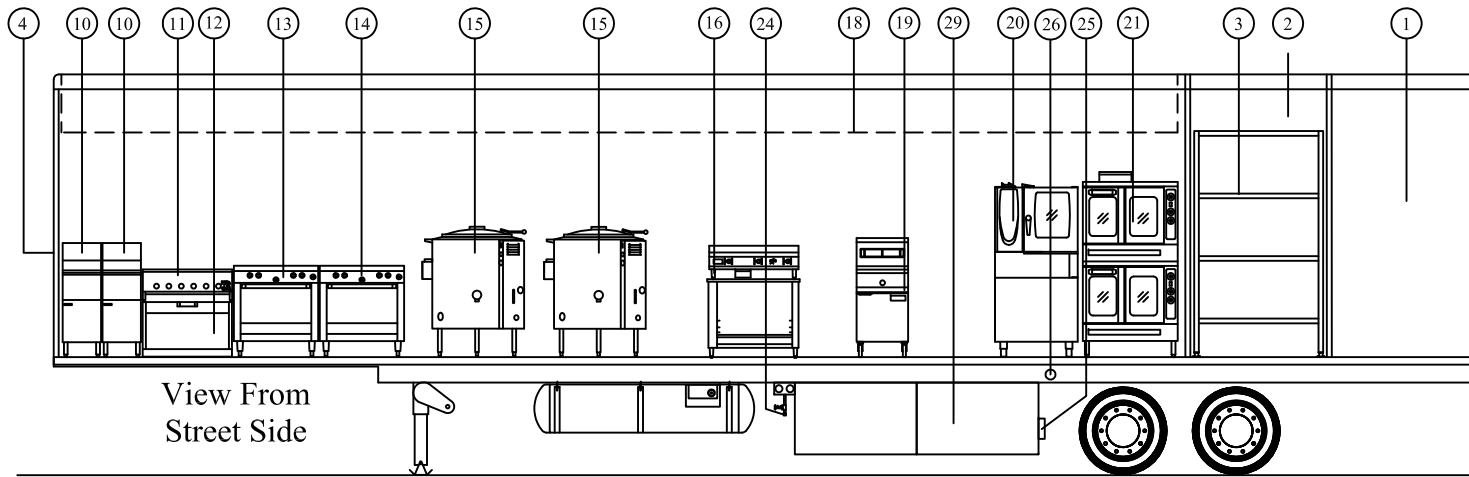

View From Street Side

### Equipment List

1. lockable Generator Equipment Room
2. Walk-in Refrigerator 7' w x 4' d x 7'3" h
3. S/S 4 Tier Storage Shelving
4. Entry Door W/ Closer
5. S/S Hand Sink
6. S/S 3 Compartment Pot Sink W/ S/S Fold Down Counter Top
7. S/S Over Shelf W/ Marine Rail
8. 2 Door Under Counter Refrigerator W/ S/S Counter Top
9. S/S 4 Tier Shelving 36" Wide
10. Double Basket Floor Model Fryer
11. 36" Countertop Charbroiler
12. Storage Base for Charbroiler
13. 4 Burner Range W/ Convection Oven Below
14. 4 Burner Range W/ Standard Oven Below
15. 60 Gal. Steam Kettle
16. 48" Flat top Griddle on Equipment Stand
17. Removed for this Configuration
18. S/S Exhaust Hood W/ Ansul Fire Suppression System
19. 80 lb. Large Floor Model Fryer
20. Half Size Combination Oven
21. Dual Stack Convection Ovens
22. Electrical Panels (Exterior Recessed)
23. Ansul Pull Station
24. 3/4" Fresh Water Hook-up to Standard Hose
25. 3" Waste Water Tie-in Location
26. Electrical Tie-in Location
27. Propane tanks
28. Exterior Storage Compartments
29. Waste Water Holding Tanks With 3" Dump Valve

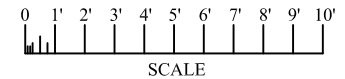

**Note:** Trailer Power Requirements:  
208v/ 3Phase /200 A

### Items Not Shown

1. Central Air Conditioning / Heating
2. Extra 110v Convenience Outlets
3. 50 Gal. Hot Water Heater
4. Remote Refrigeration Compressor
5. 69kv Generator On Board in Generator Room
6. Fire Extinguisher (Wall Mounted)
7. Fresh Water Holding Tanks
8. Exterior Diesel Fuel Tank for Generator

THIS PRINT IS THE PROPERTY OF STEWART'S MOBILE CONCEPTS, LTD. AND REPRESENTS A PROPRIETARY ARTICLE IN WHICH STEWART'S MOBILE CONCEPTS, LTD. RETAINS ANY AND ALL PATENT AND OTHER RIGHTS, INCLUDING EXCLUSIVE RIGHTS OF USE AND/OR MANUFACTURE, AND/OR SALE. POSSESSION OF THIS PRINT DOES NOT CONVEY ANY PERMISSION TO REPRODUCE PRINT OR MANUFACTURE ARTICLE(S) SHOWN HEREIN, SUCH PERMISSION TO BE GRANTED ONLY BY SPECIFIC AUTHORIZATION IN WRITING, SIGNED BY AN OFFICER OR OTHER AUTHORIZED AGENT OF STEWART'S MOBILE CONCEPTS, LTD. THEREOF. SPECIFICATION CANNOT BE CHANGED WITHOUT WRITTEN APPROVAL OF STEWART'S MOBILE CONCEPTS, LTD.

A 1623201RC		Equipment Change	
DATE	BY	CHK	EDN #
<b>STEWART'S MOBILE CONCEPTS, LTD.</b>			
845 EAST JERICHO TURNPIKE Huntington Station, New York 11746			
REV			
TITLE: <b>K-283 Side View, Elevations</b>			
MODEL: <b>K-283 Hot Kitchen</b>			
PATH: D:\Acad\StewartsMobile\K 283		PART NO.:	
SCALE: NTS	PLOTSCALE: 1	DATE: 05/30/2009	DRAWING NO.:
DRAWN BY: RDC	LAST UPDATED: 08/30/2009		<b>K-283S</b>